


PLOT DATE: 9-7-07

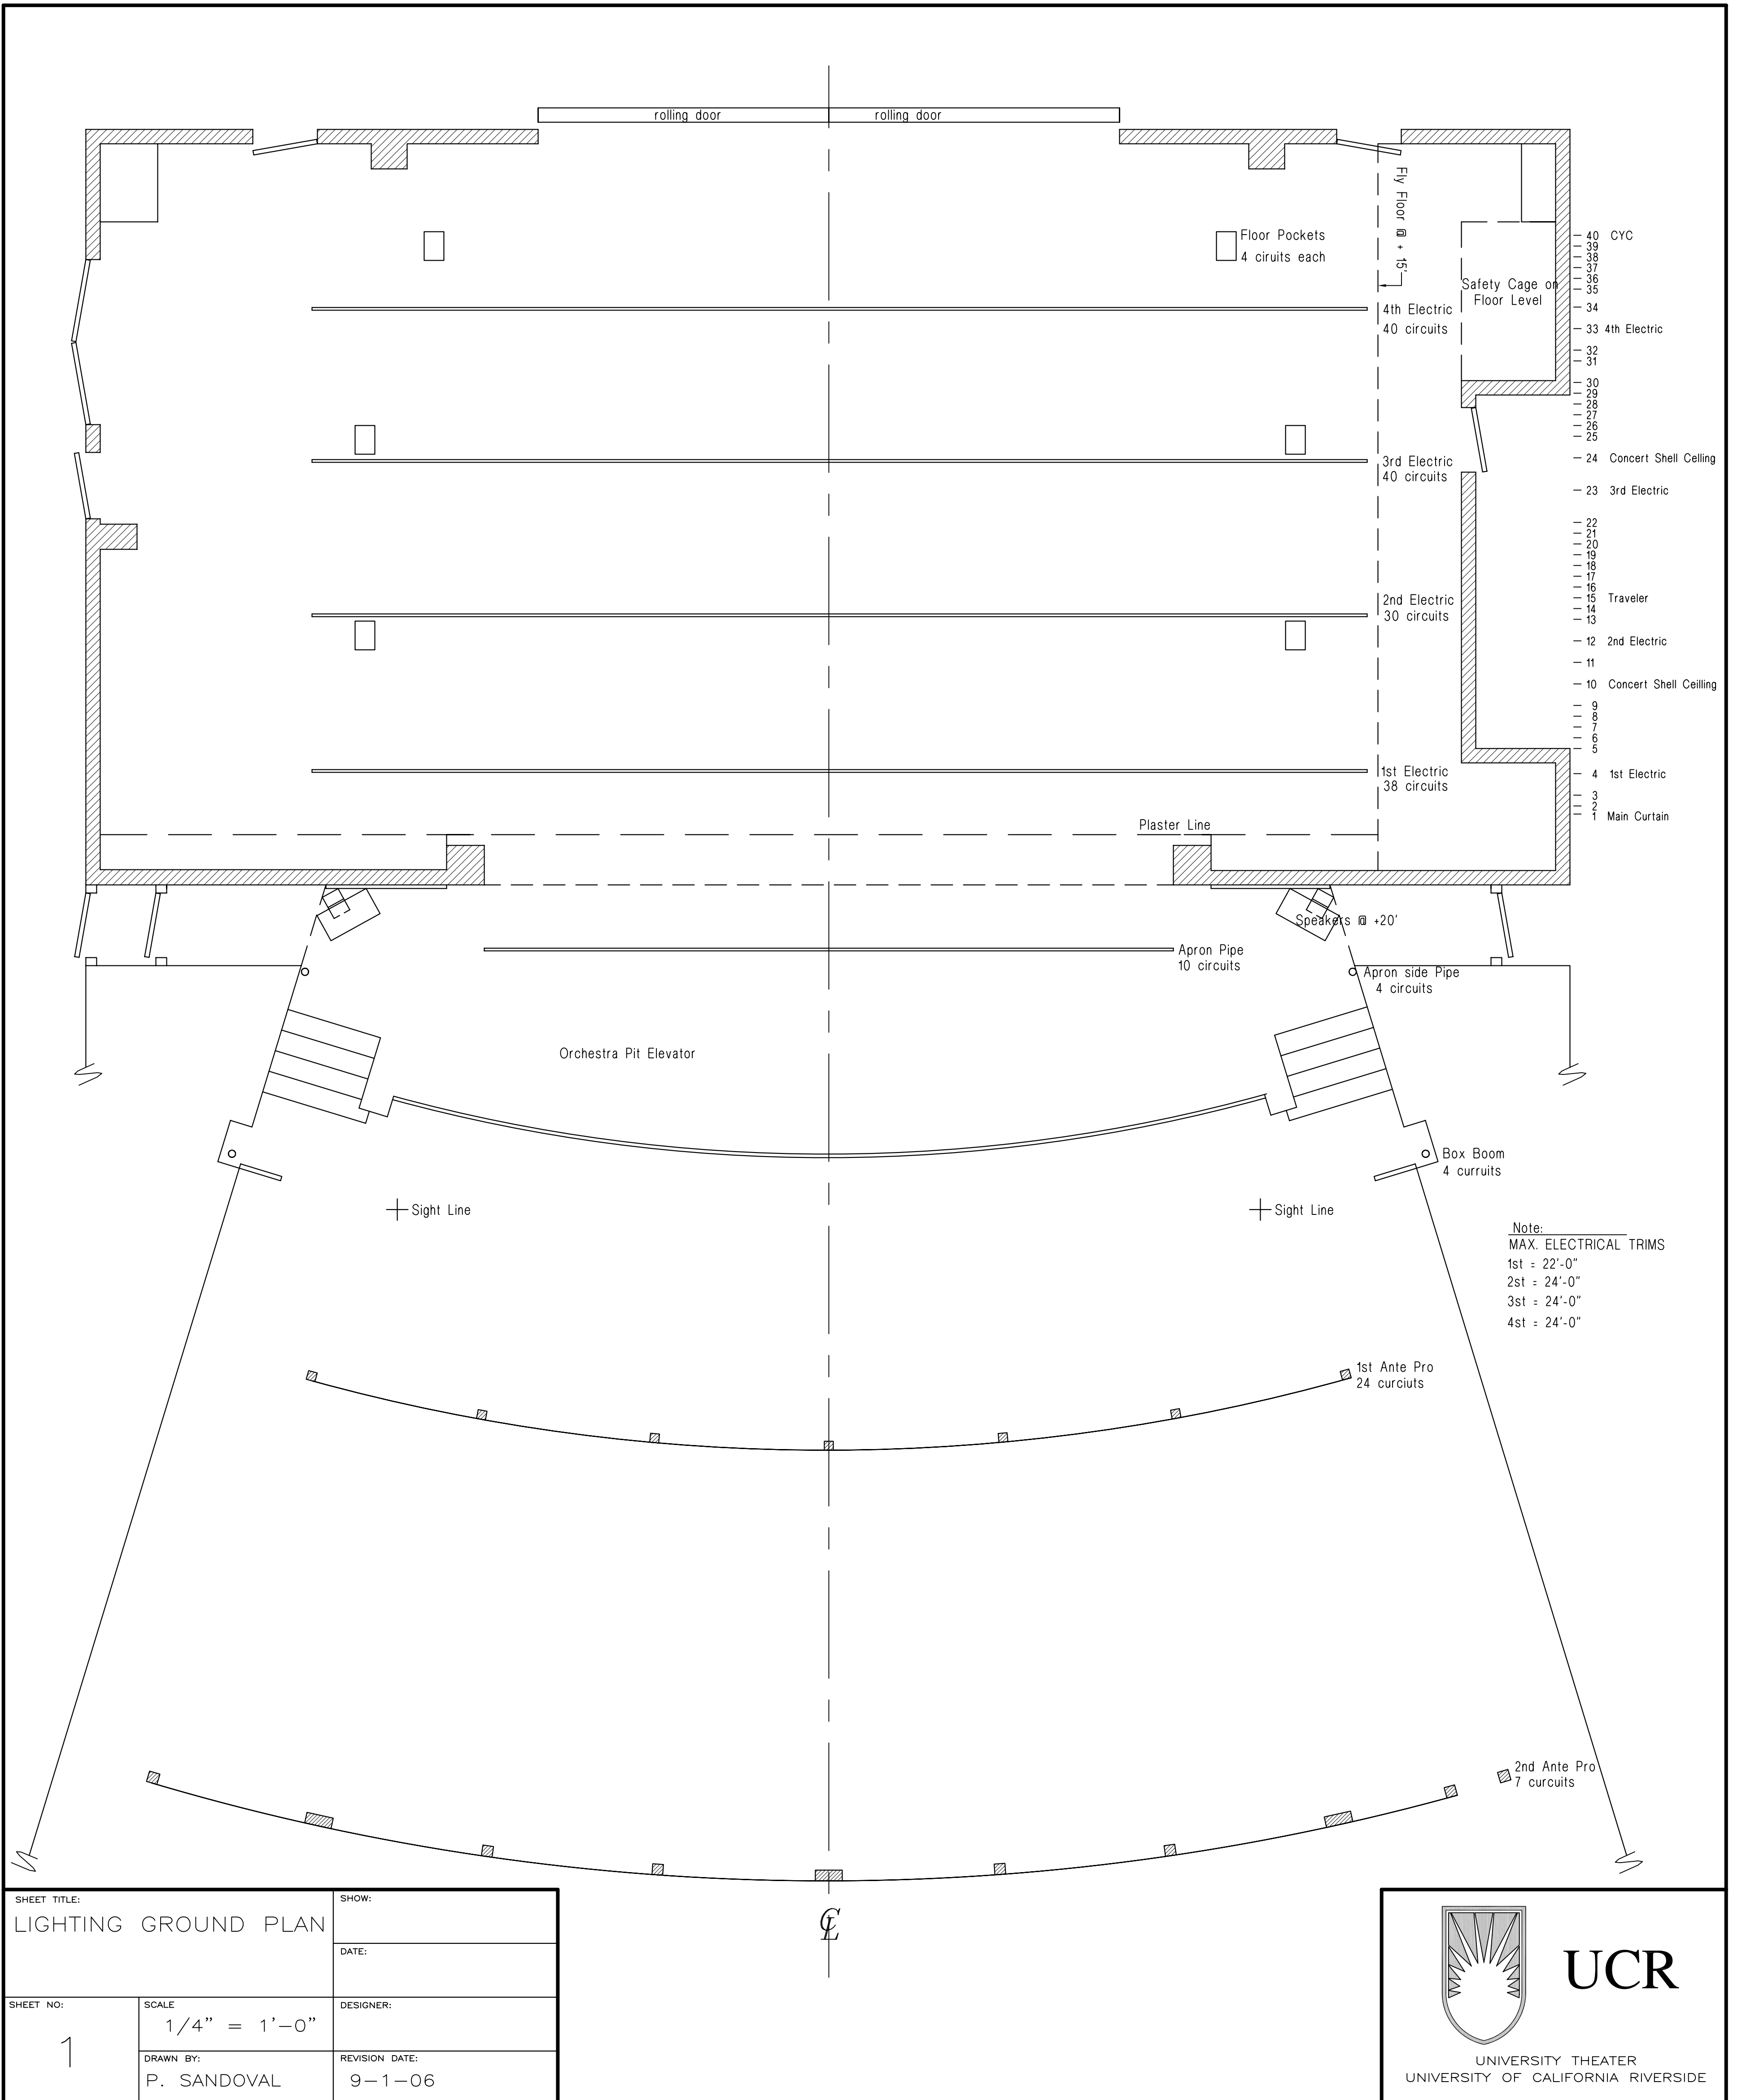

Note:
 MAX. ELECTRICAL TRIMS
 1st = 22'-0"
 2st = 24'-0"
 3st = 24'-0"
 4st = 24'-0"

SHEET TITLE: LIGHTING GROUND PLAN		SHOW:
SHEET NO: 1		DATE:
SCALE: 1/4" = 1'-0"	DESIGNER:	
DRAWN BY: P. SANDOVAL	REVISION DATE: 9-1-06	



SHEET SIZE W=26" H=21