


PLOT DATE: 9-7-07

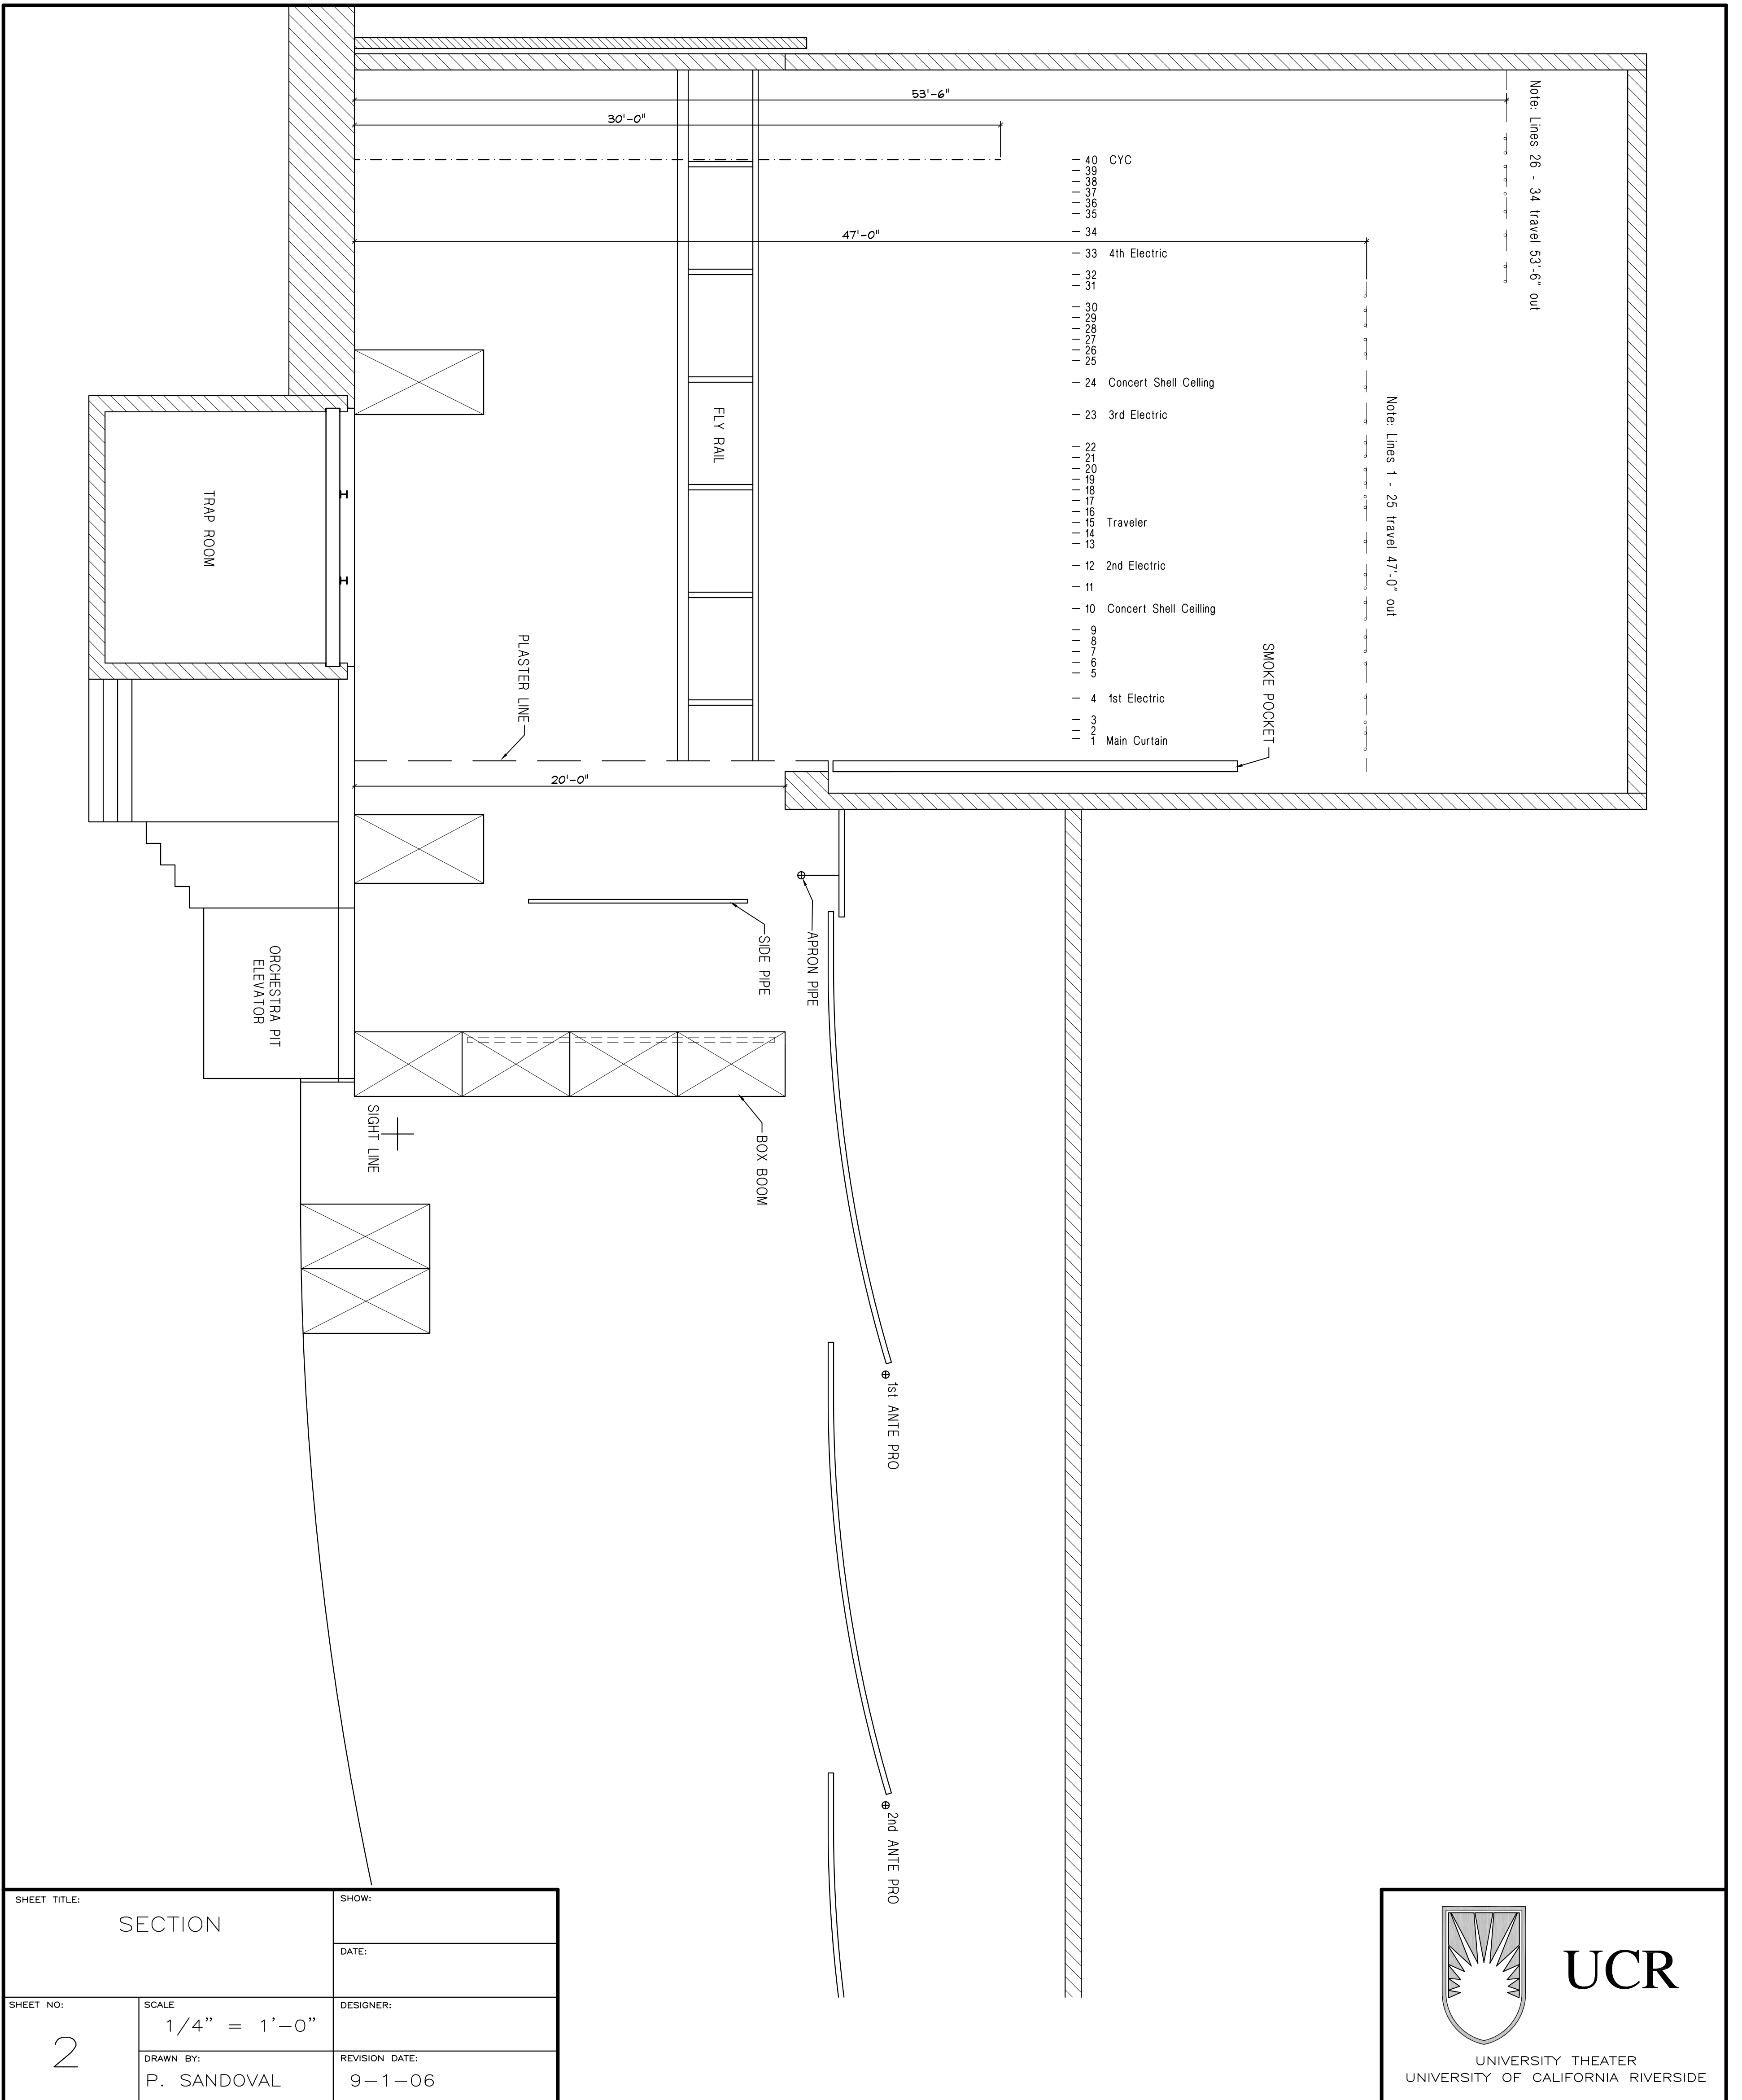

SHEET TITLE: SECTION		SHOW:
		DATE:
SHEET NO: 2	SCALE: 1/4" = 1'-0"	DESIGNER:
	DRAWN BY: P. SANDOVAL	REVISION DATE: 9-1-06



SHEET SIZE W=26" H=21